



MASON-LITE

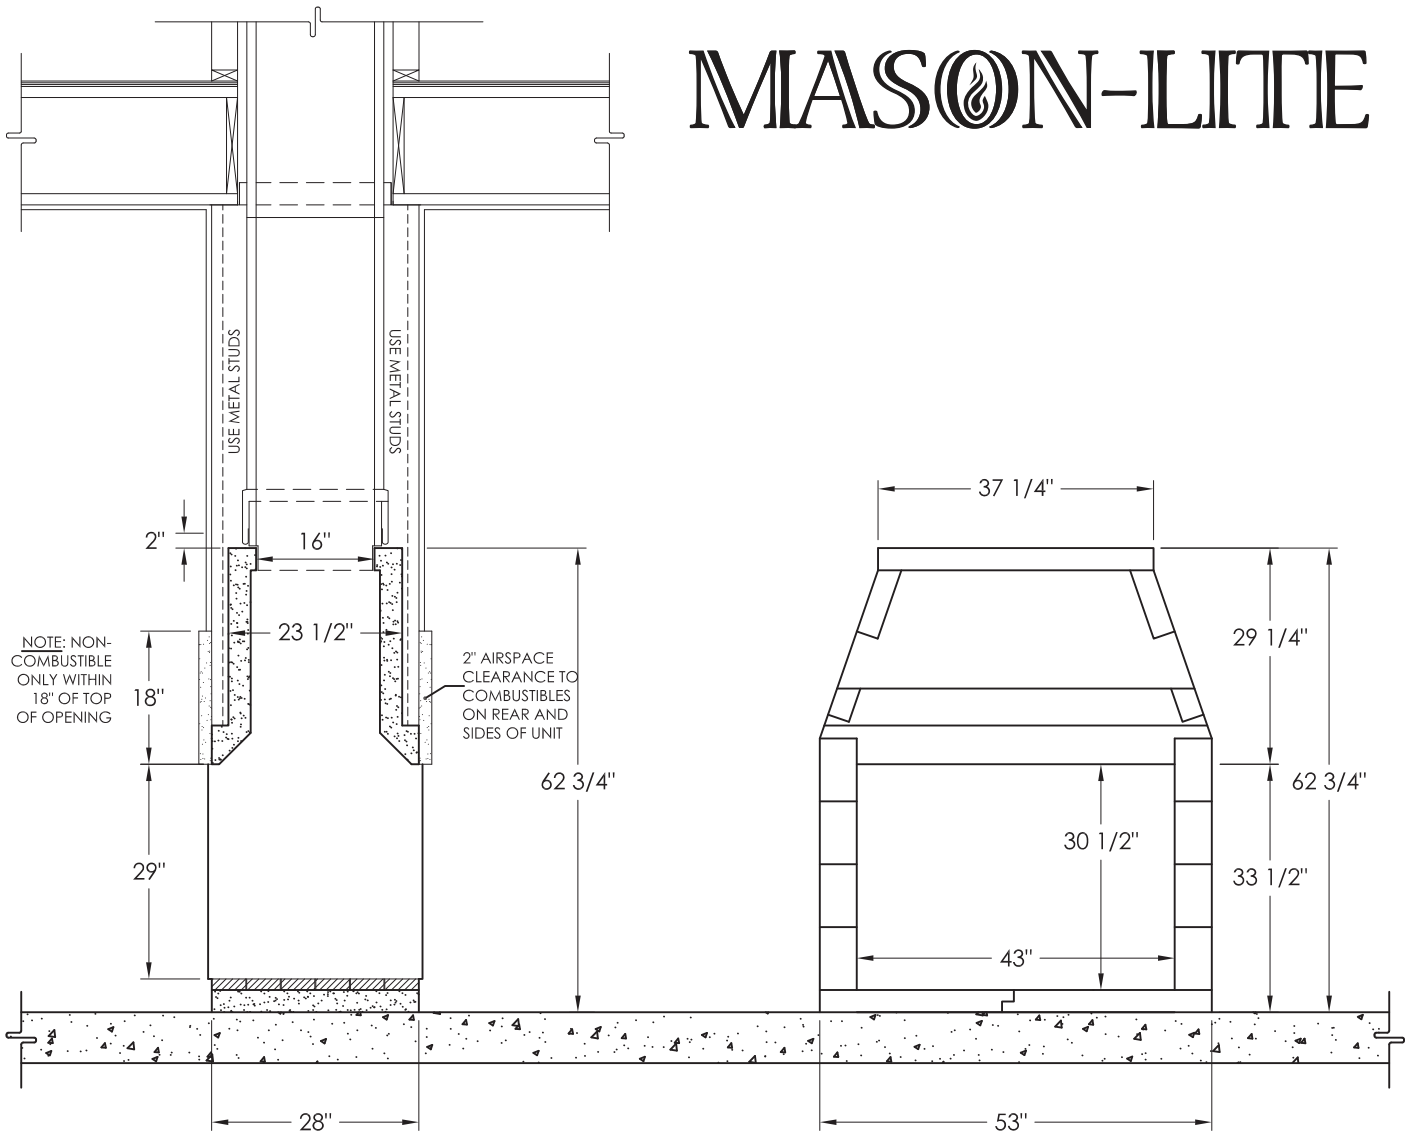

OTHER DIMENSIONS	
Framing Width	57"
Framing Height	65"
Framing Depth	28"
Flue Size Class A	16"
Weight	885 lbs

ACCESSORIES	
Herringbone Brick Liner	MFPST43-SHBL
Full Running Bond Brick Liner	MFPST43-FRBL
Structural Metal Base Kit - 8"	MFPB43
Masonry Arch	MFP-ARC

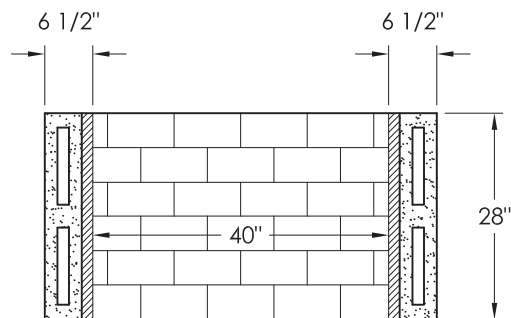

TITLE:

MFPST-43

DWG. NUMBER

RELEASE DATE

REV. DATE

S004

11/11/08

N/A